
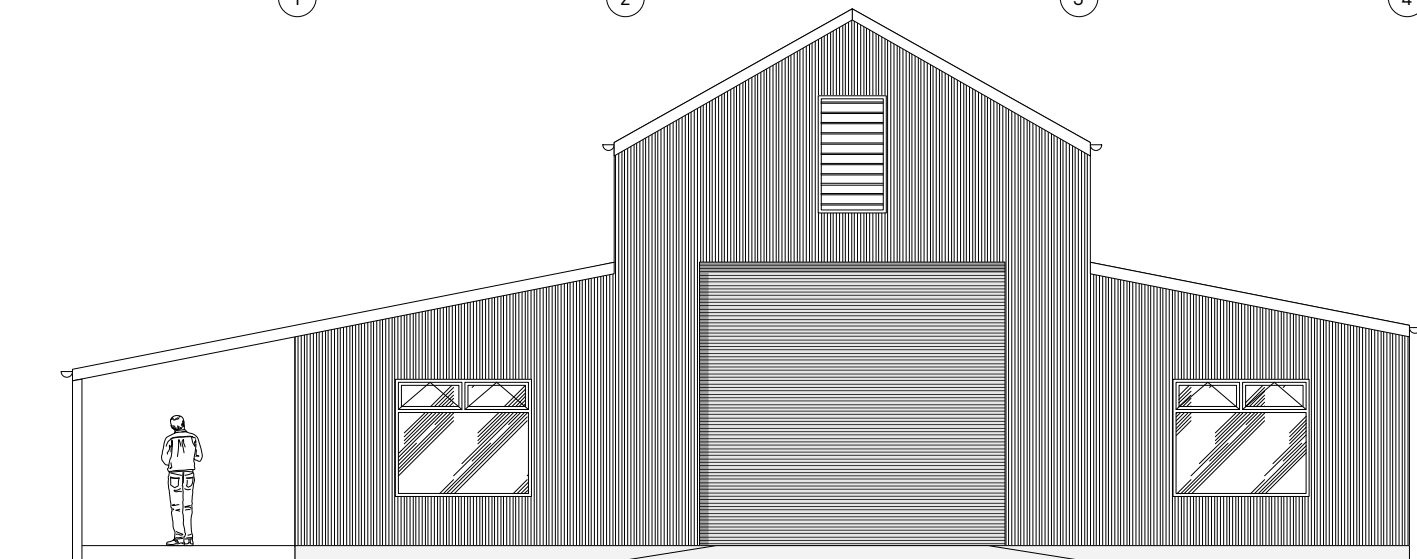


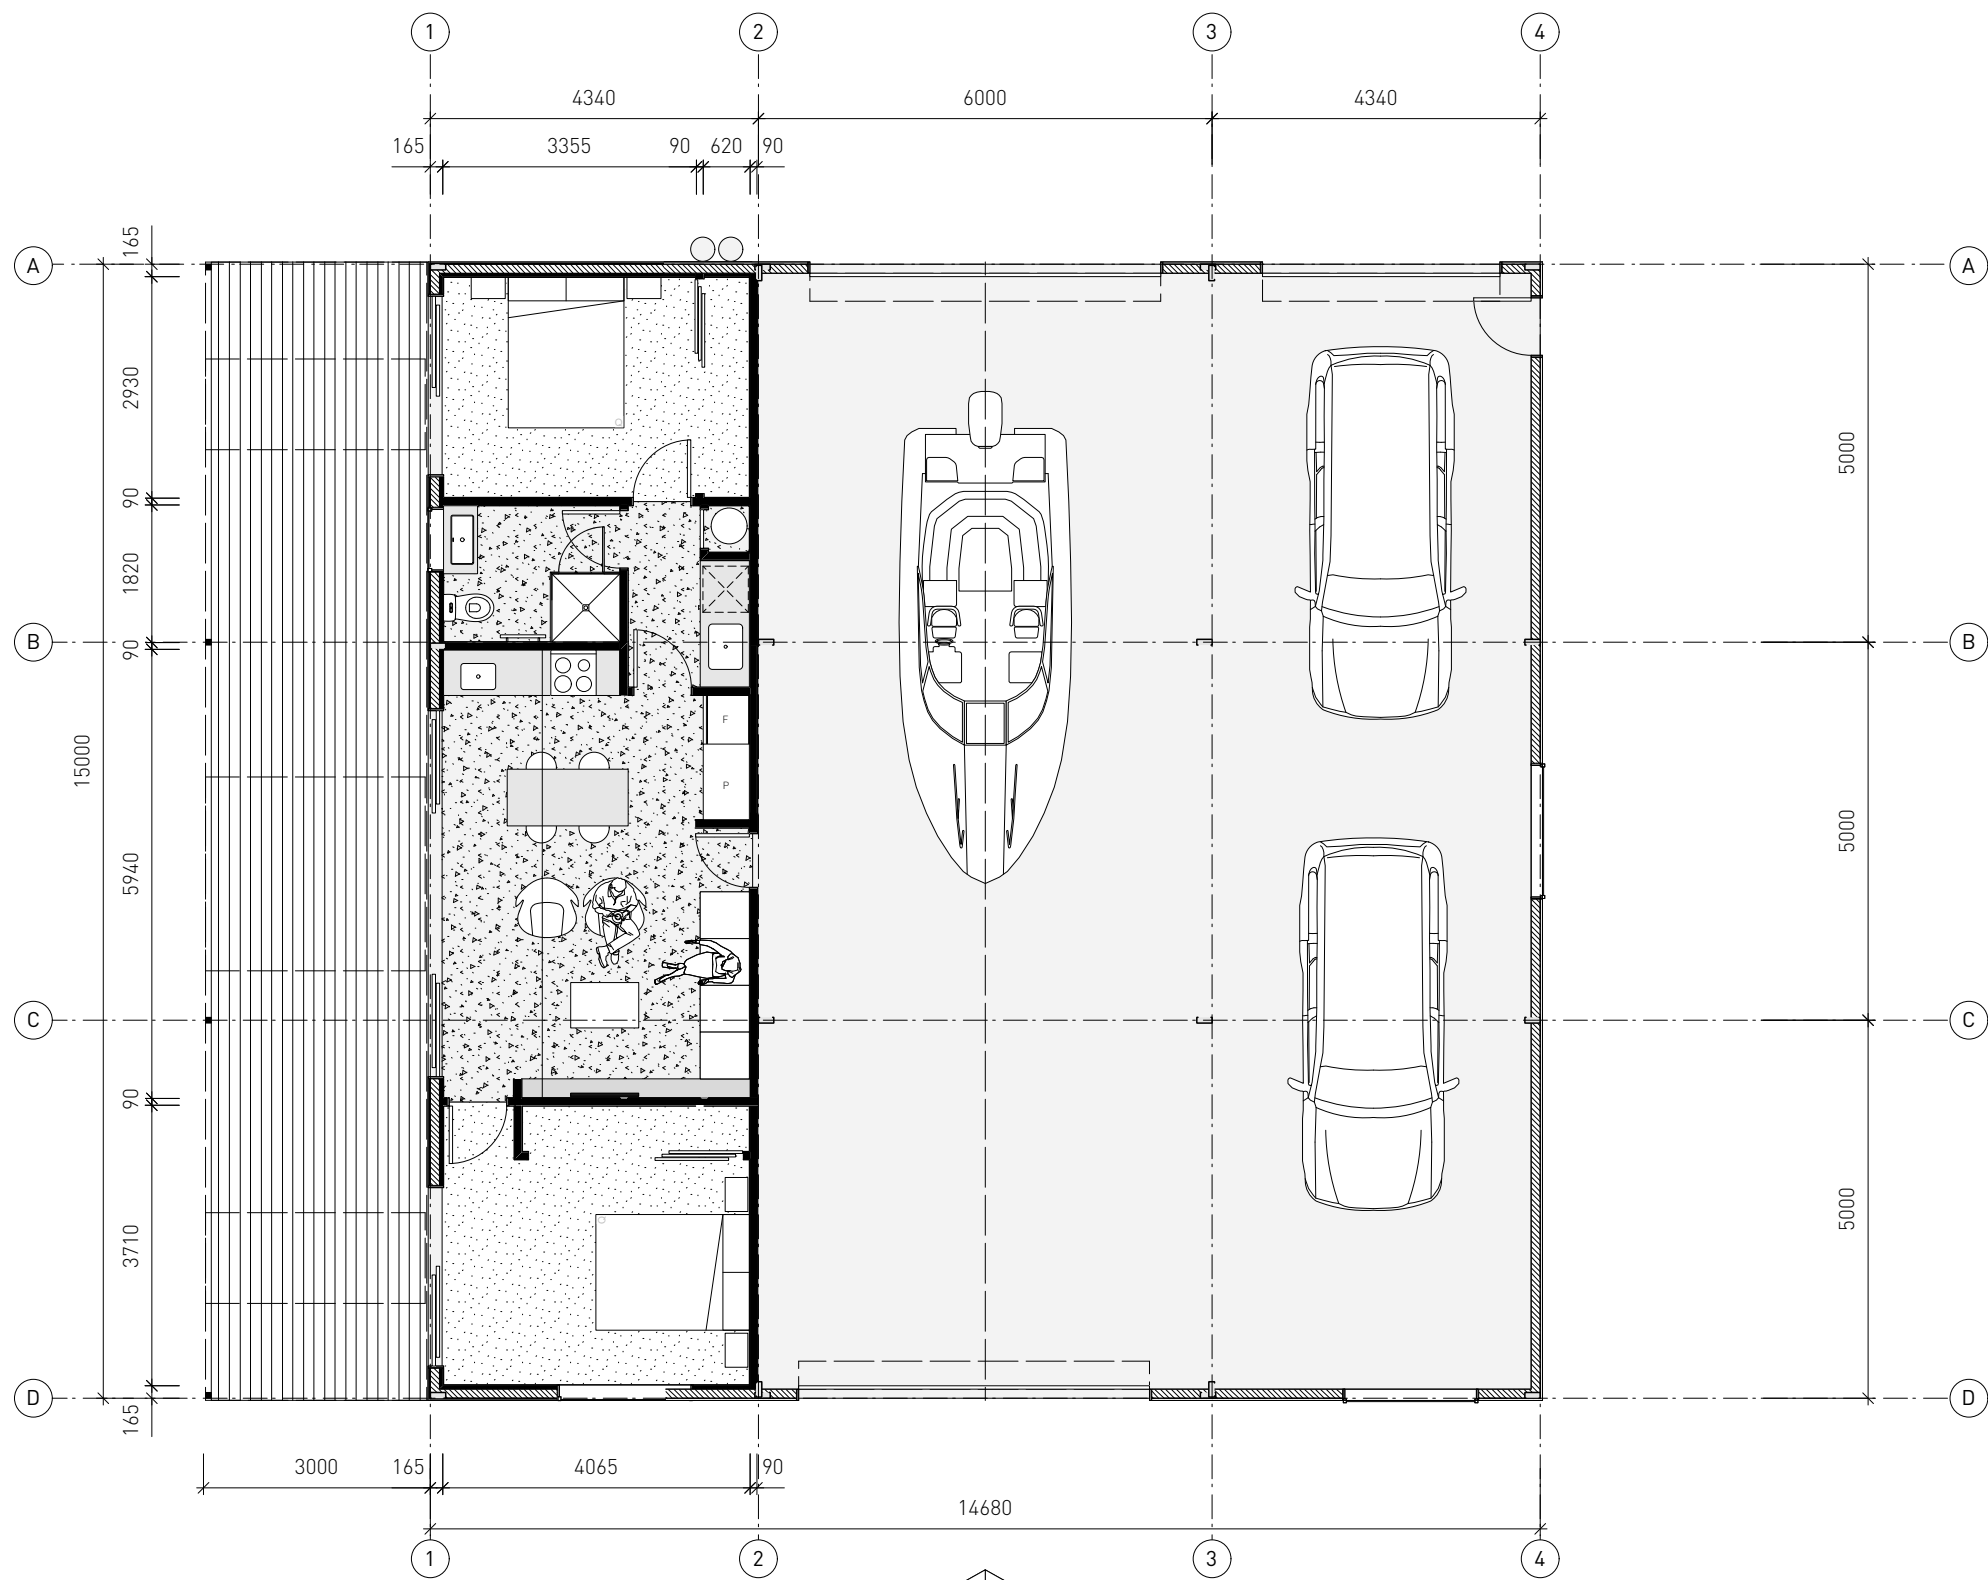

POWERED BY
SMARTSTEEL
BUILDINGS

DRAWING
PLANS

1:100 @ A3



DATE OF ISSUE 11/05/23

SHEET REVISION

A 10

REVISIONS

50M2 MINOR DWELLING /
150M2 SHED

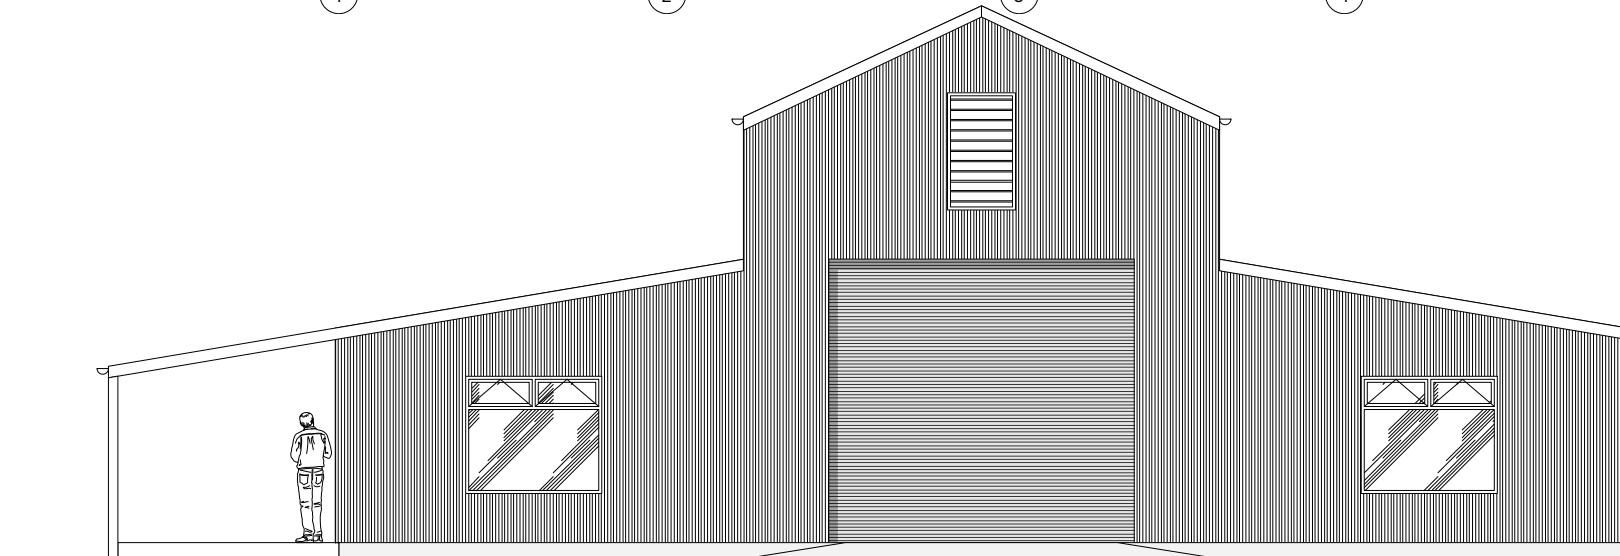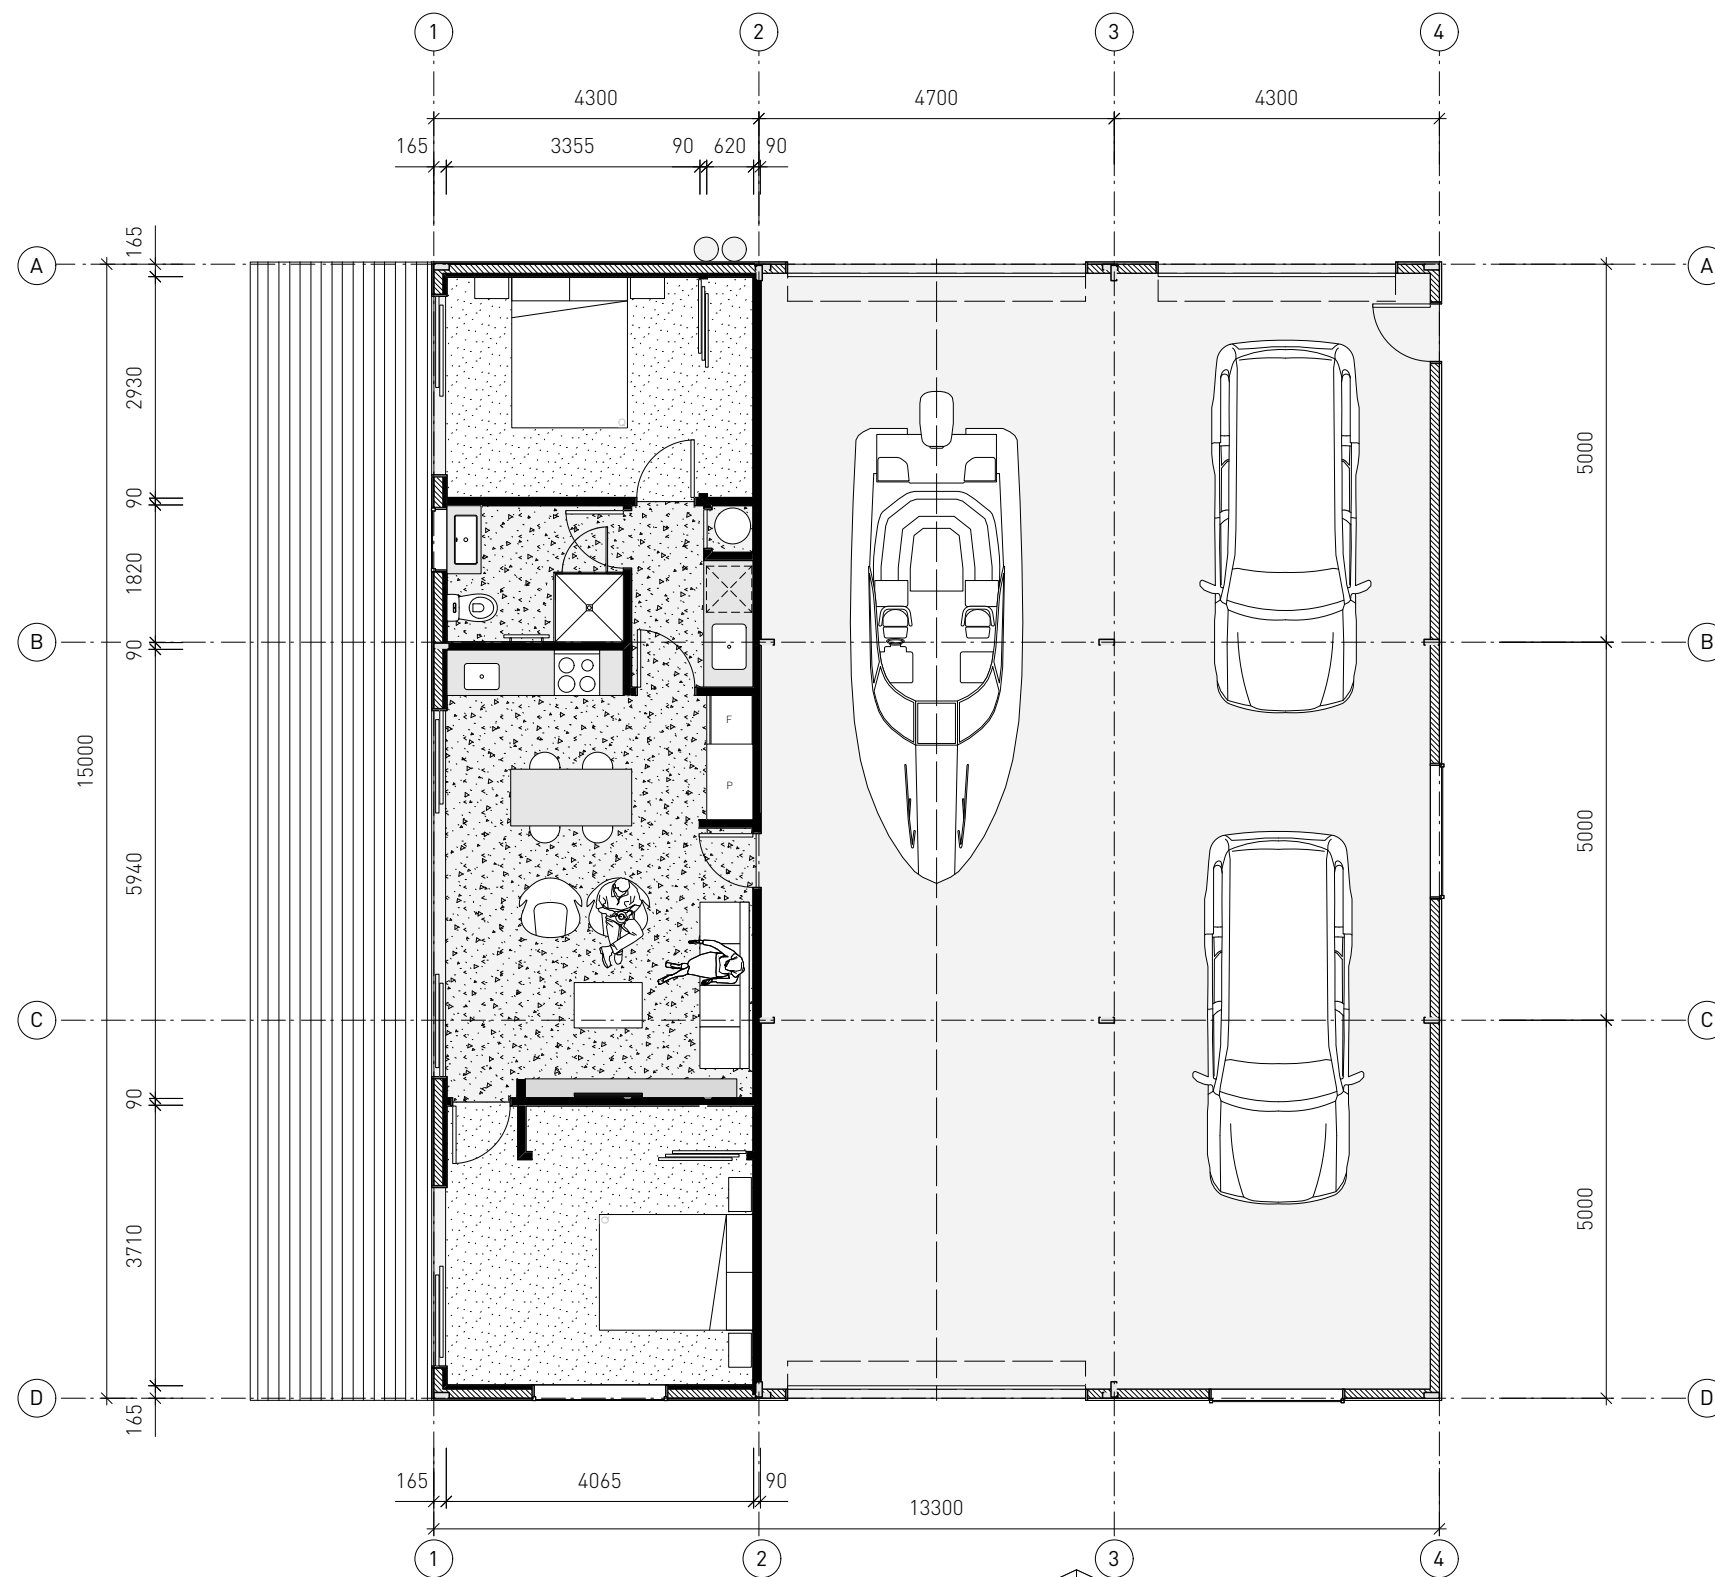

POWERED BY
SMARTSTEEL
BUILDINGS

DRAWING
PLANS

1:100 @ A3





DATE OF ISSUE 11/05/23

CONCEPT

SHEET REVISION

A 11

REVISIONS

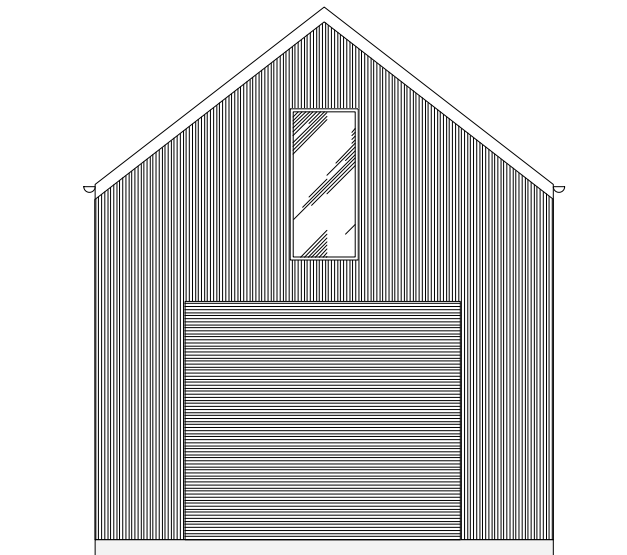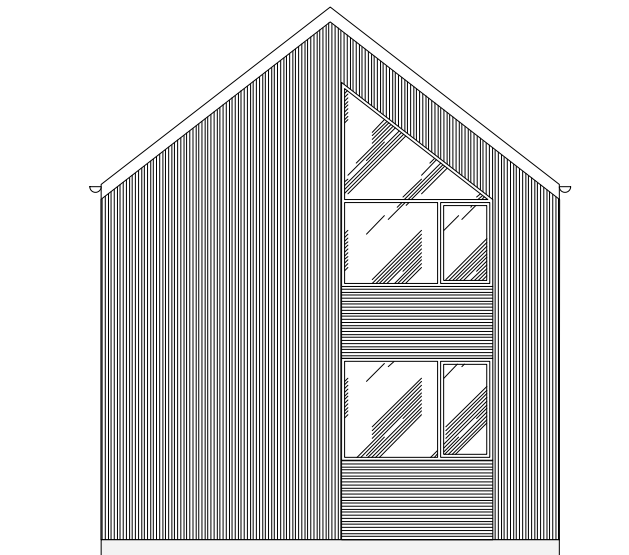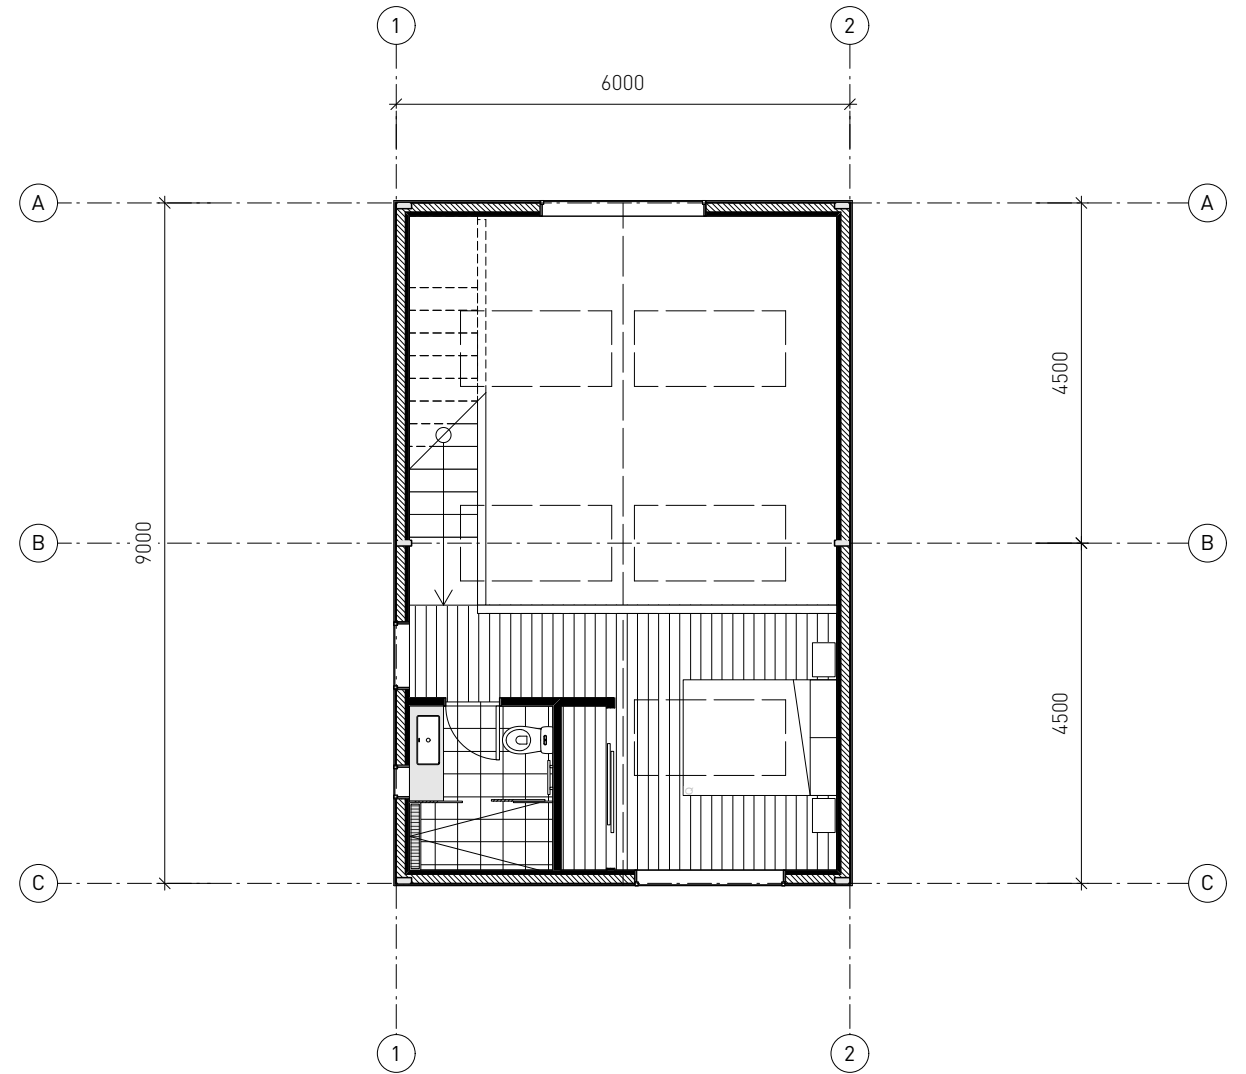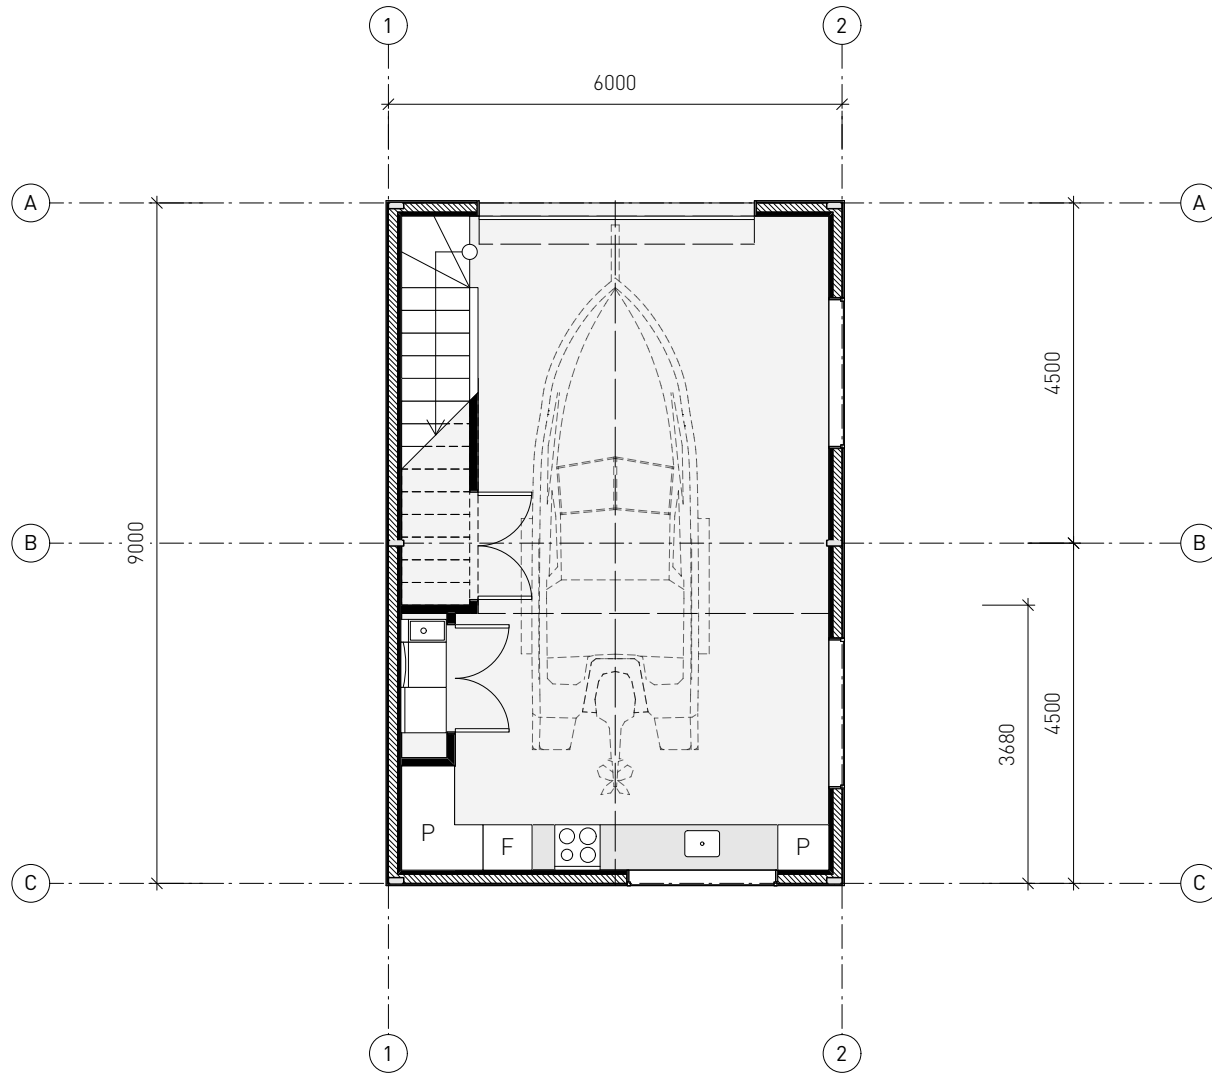

POWERED BY
SMART STEEL
B U I L D I N G S

DRAWING
PLANS

1:100 @ A3

DATE OF ISSUE 11/05/23


CONCEPT

SHEET REVISION

REVISIONS

SLEEPOUT / BOAT SHED 96M2

A 12

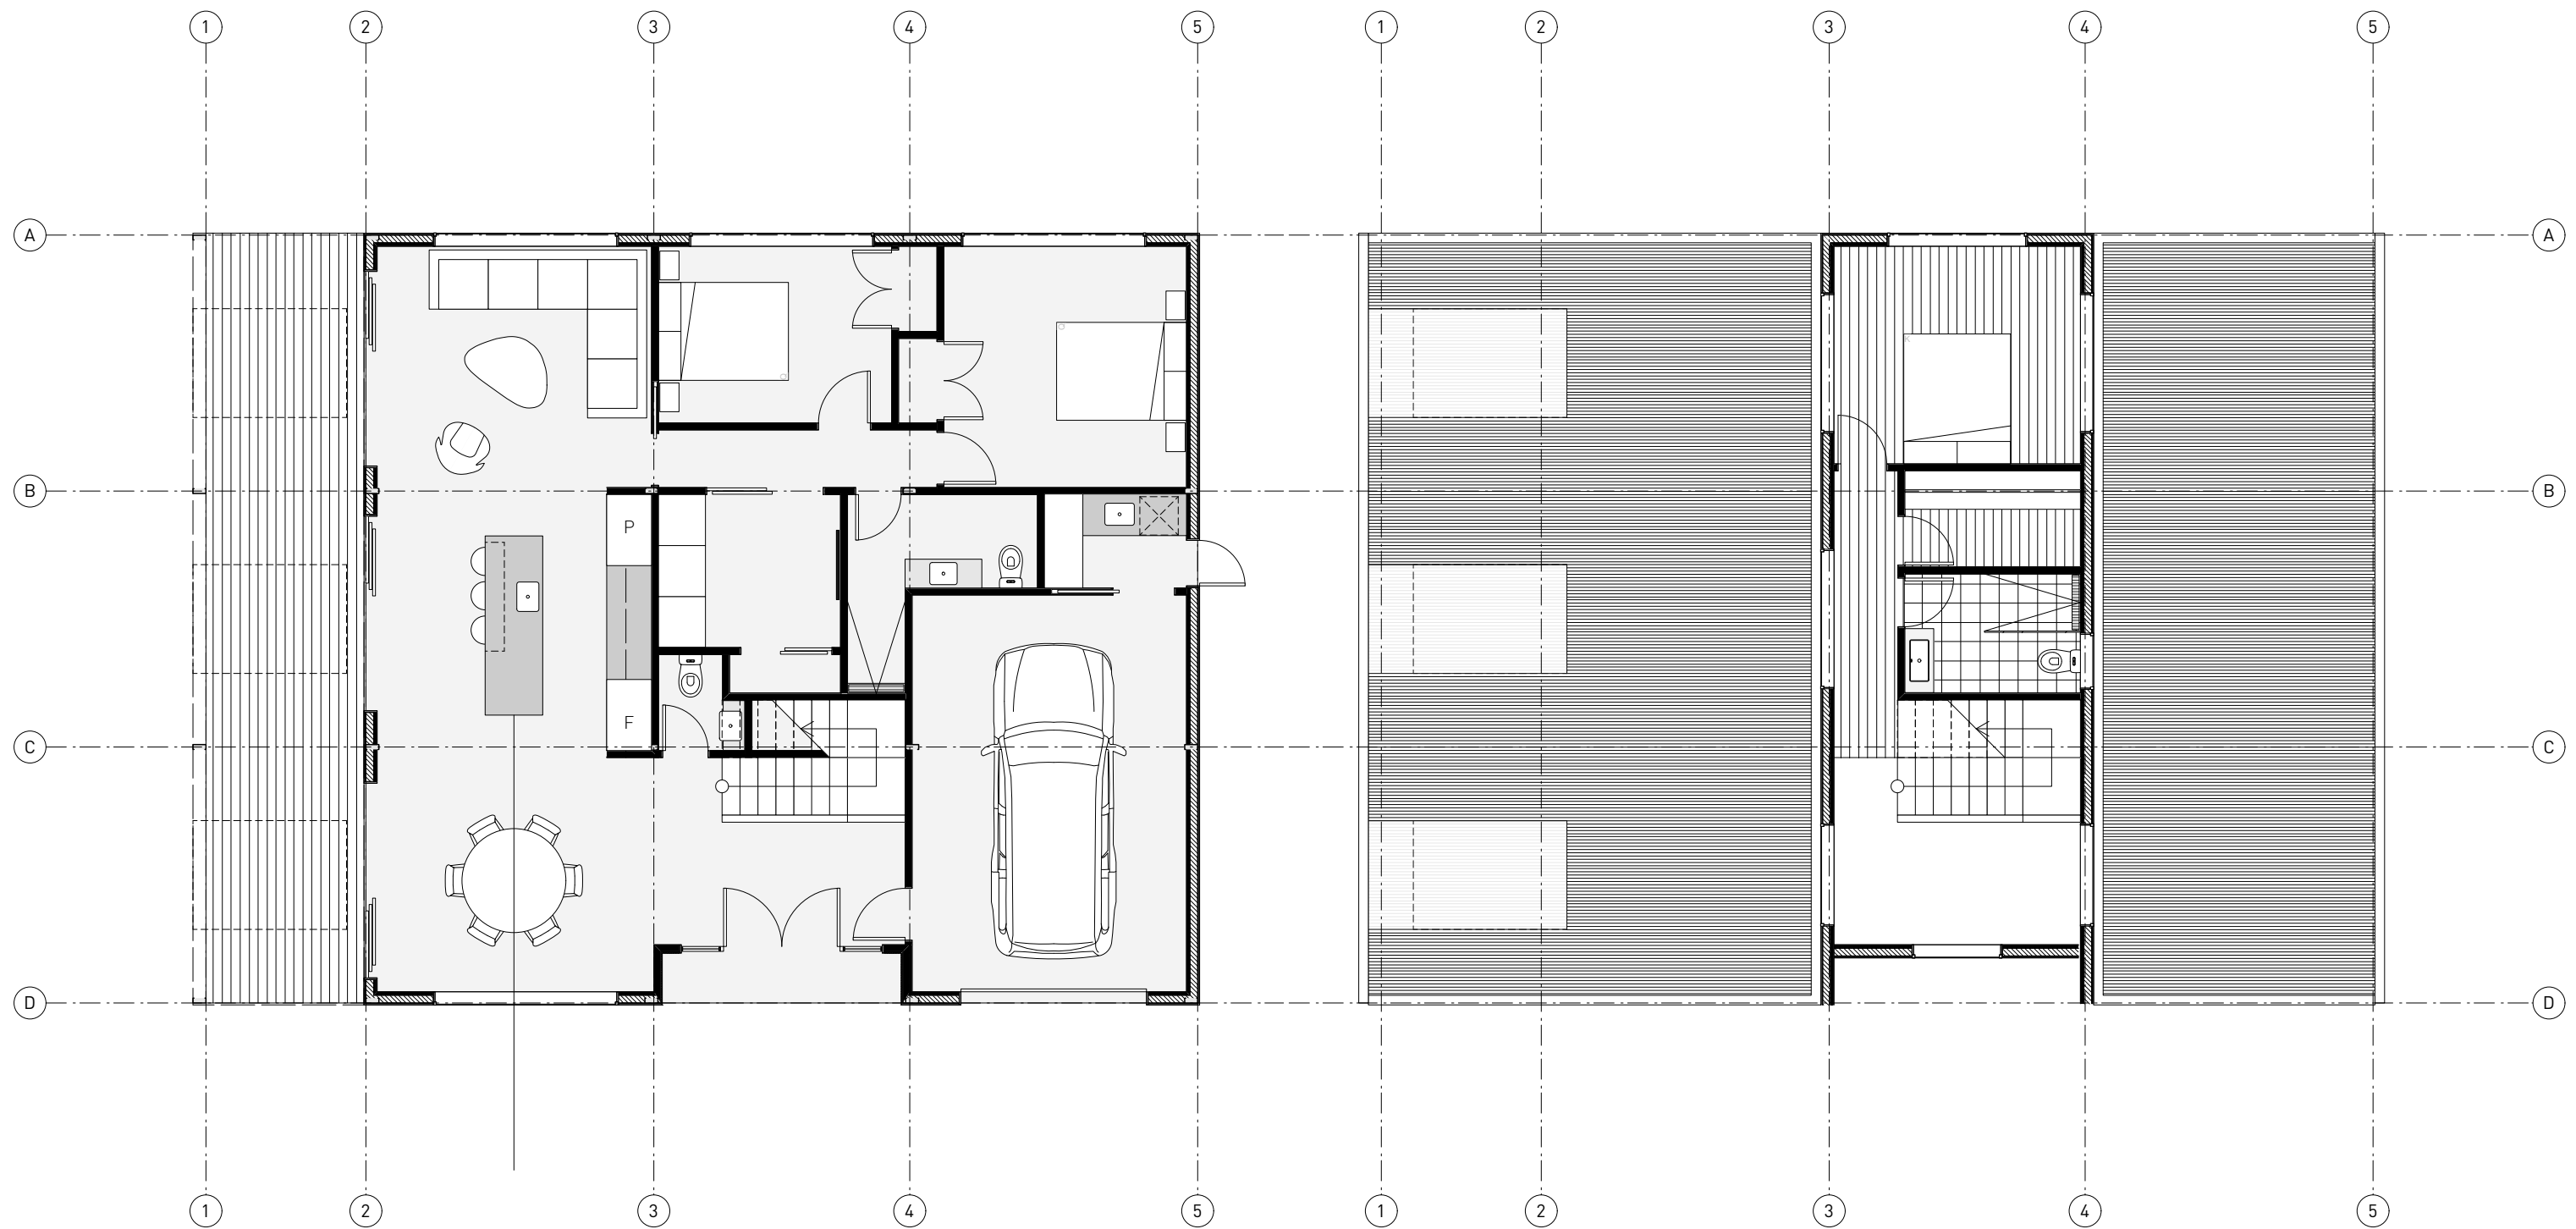

POWERED BY
SMARTSTEEL
BUILDINGS

DRAWING
PLANS

1:100 @ A3

DATE OF ISSUE 11/05/23


CONCEPT

SHEET REVISION

REVISIONS

3 BED DWELLING

A 13

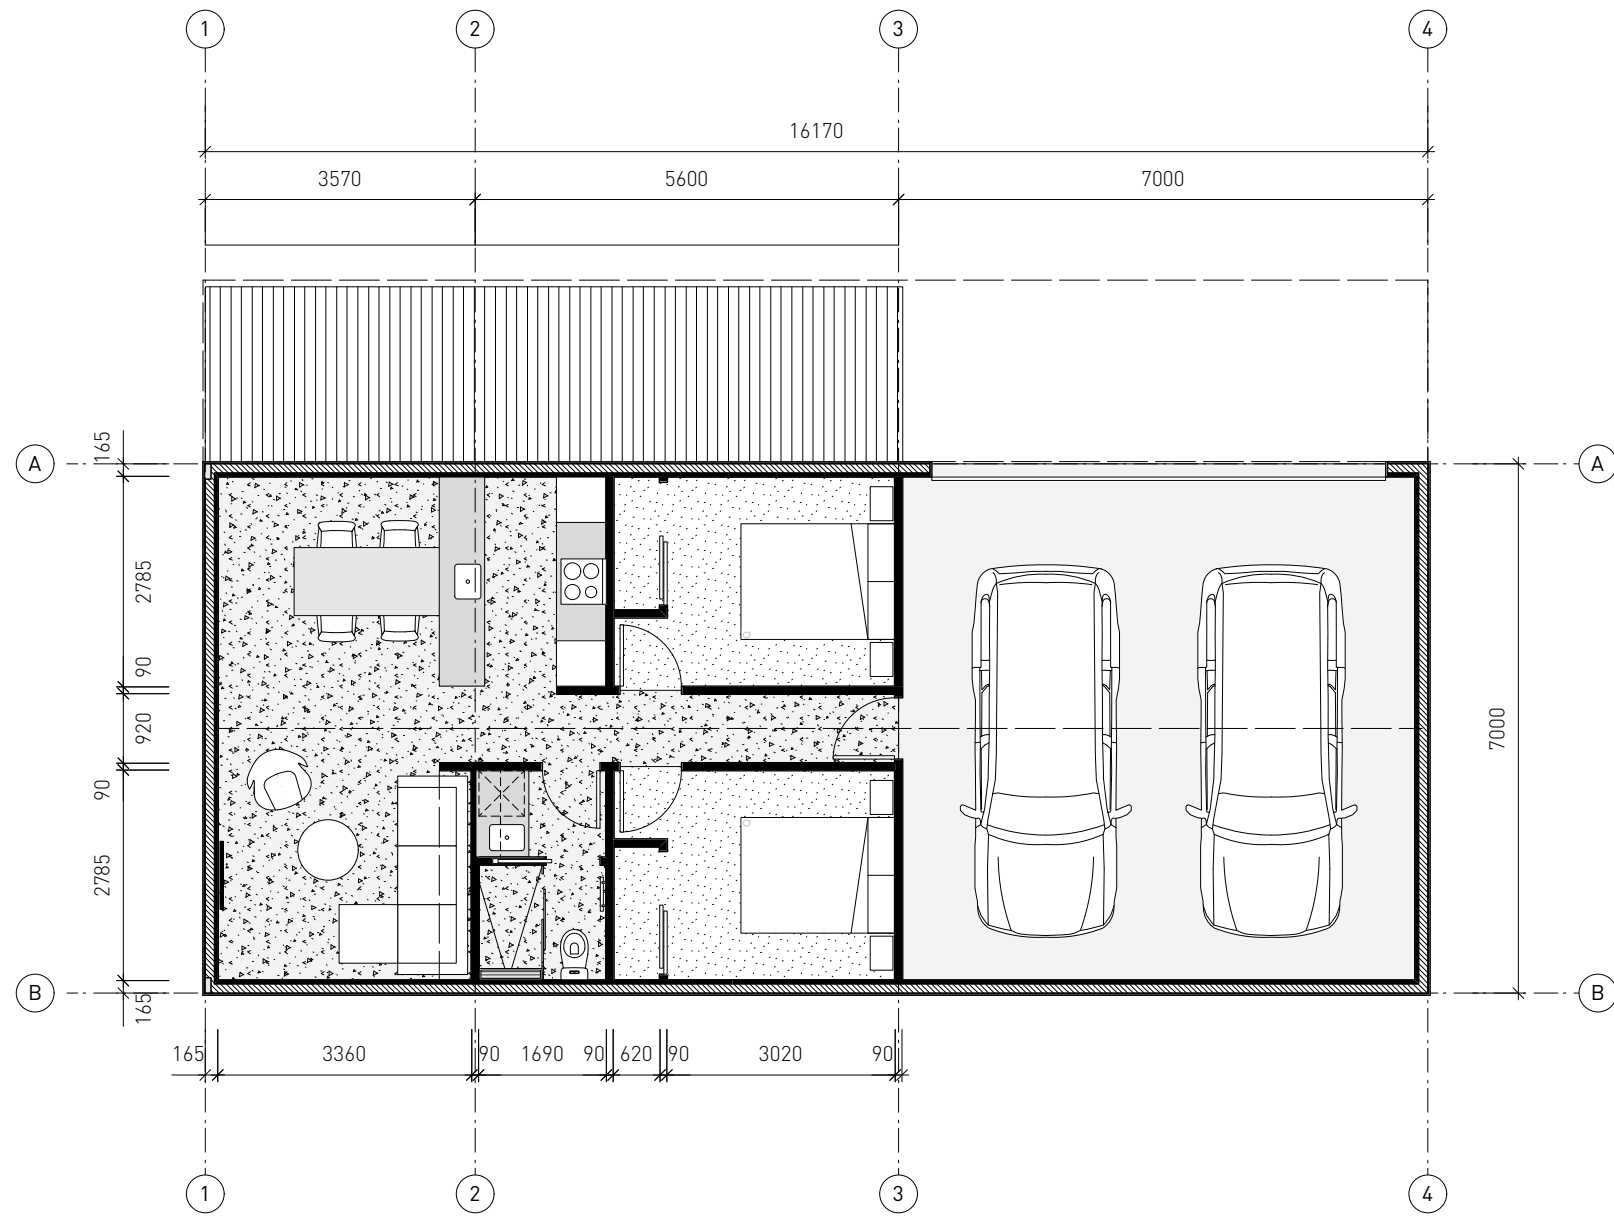



POWERED BY

SMARTSTEEL®

BUILDINGS

DRAWING

PLANS

1:100 @ A3

DATE OF ISSUE

11/05/23

CONCEPT

SHEET

REVISION

REVISIONS

65M2 DWELLING

A 14

